


SHEET 4 OF 7
 BLOCK 3; LOTS 1-17, BLOCK 4; and LOTS 1-7, BLOCK 11,
 SHORES OF TIMBER RIDGE SUBDIVISION

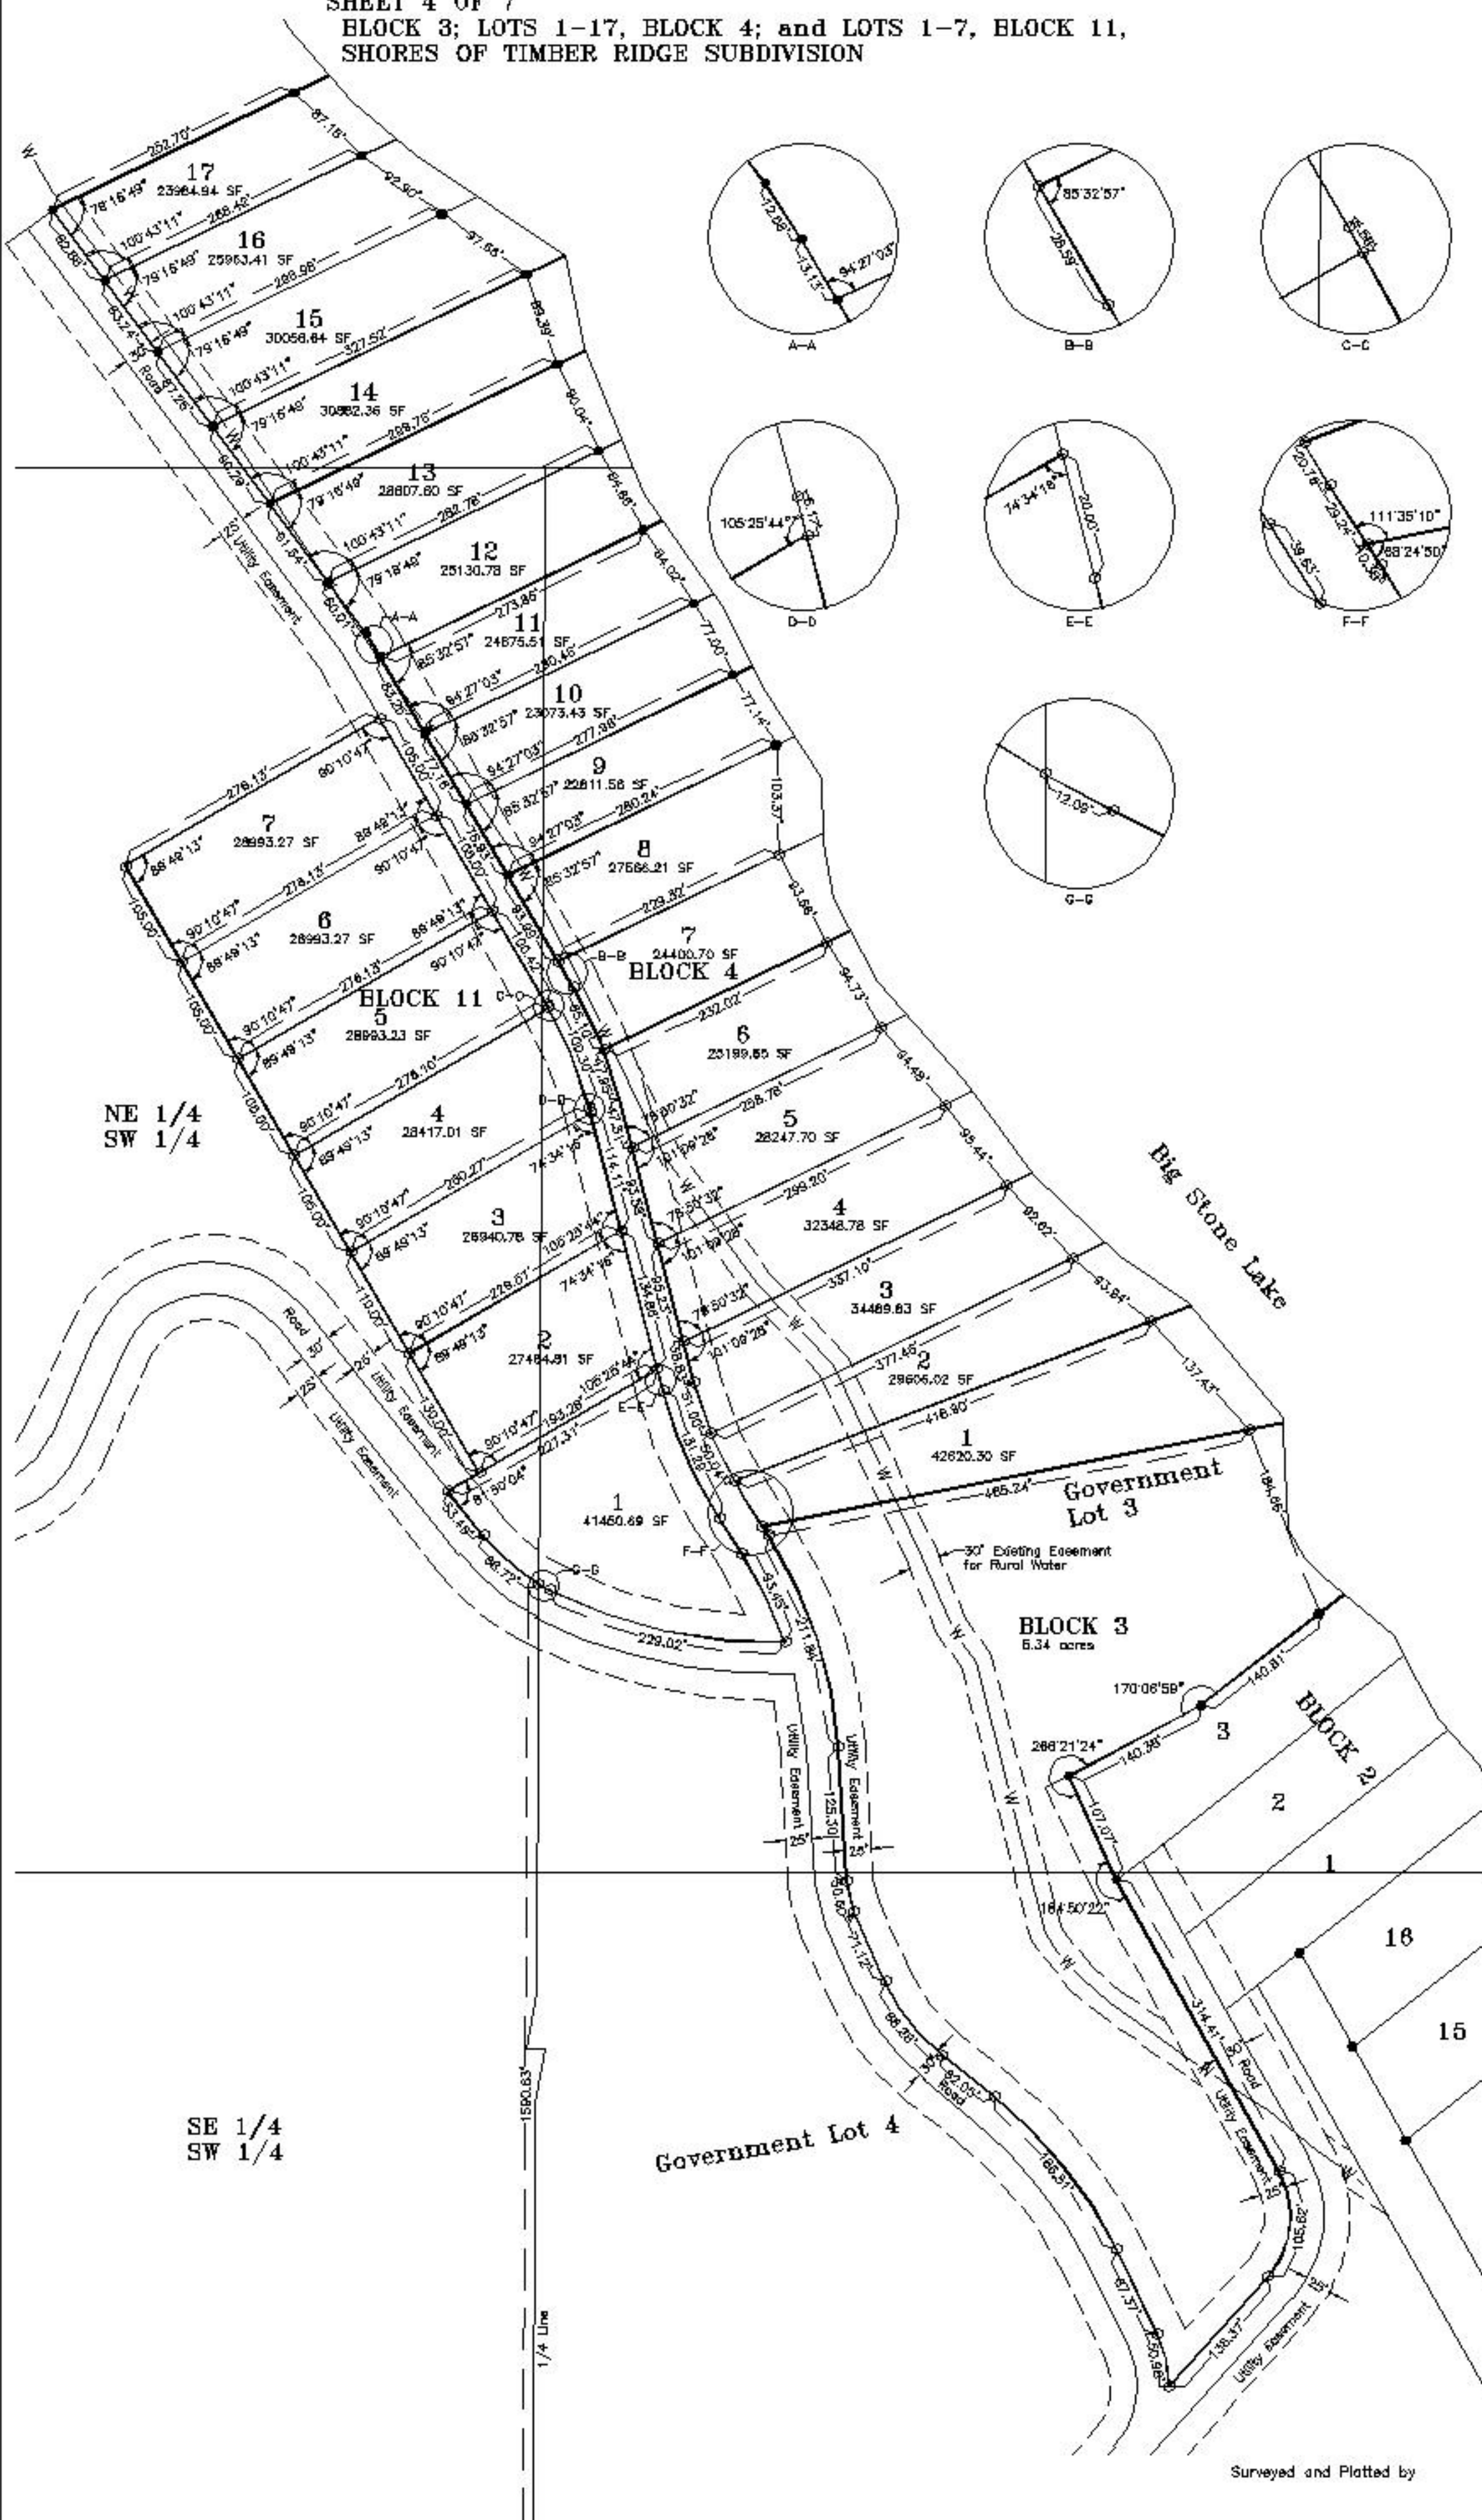

NE 1/4
 SW 1/4

SE 1/4
 SW 1/4

Government Lot 4

Big Stone Lake

Government Lot 3

BLOCK 3
 6.34 acres

BLOCK 2

18

15

Surveyed and Plotted by

Donald R. Larson
 Registered Professional Engineer
 and Land Surveyor No. 2499

March 2005

Document Prepared by
 Donald R. Larson
 LARSON ENGINEERING
 102 S. Dakota St.
 Hibank, SD 57202
 605-432-4088

S 1/4 Corner
 19-123-48

Section Line